

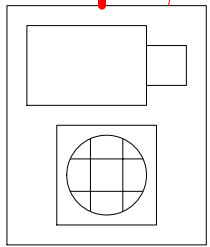
 


Hinge Height
42.5" AFF Between Hinge Holes
(1) 18/4 (Grey)
Conduit (Smurf) to Ceiling Min 1/
2


Access Control
Reader & Hinge Detail
Please Review Cut sheet for
specified hardware

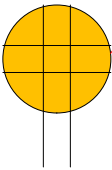



Kantech KT MT Reader
(1) 22/6 Shielded (Grey)
43" AFF 4S Box
Single Gang Mud Ring 5/8
Conduit to Ceiling Min 3/4

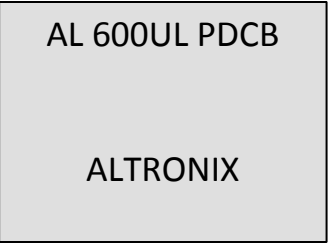

Electrical for Access Control
Quad 20Amp Dedicated (Isolated Ground)
78" AFF 4S Box

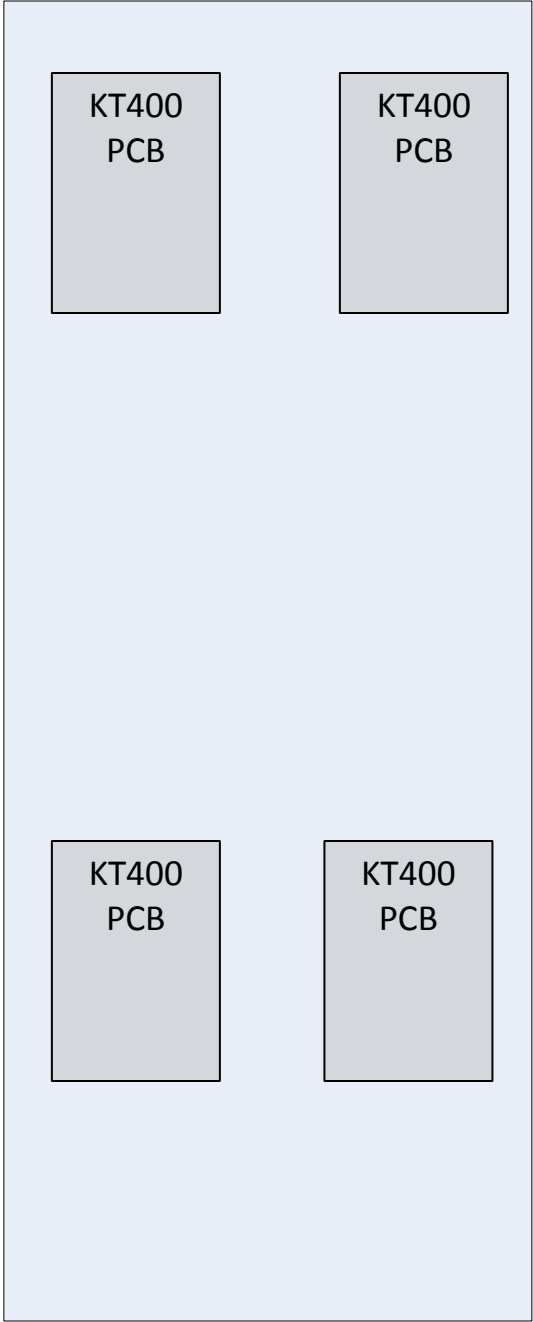

Access Control
CAB 4000
Please Review Cut sheet for
specified hardware

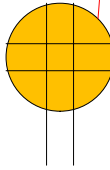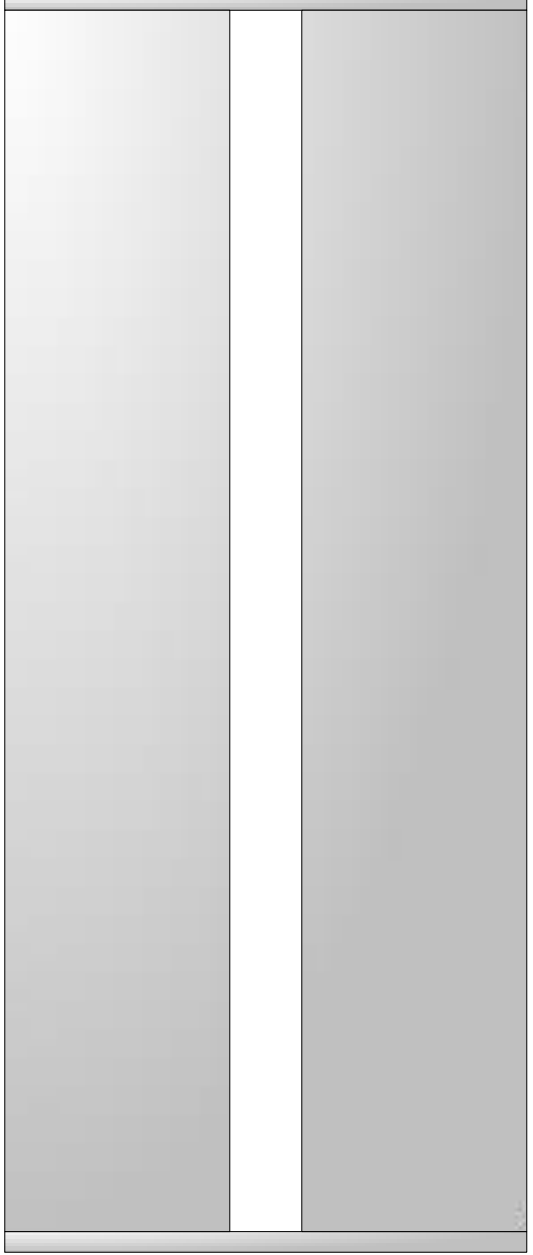

Electrical for CCTV & Network Rack
Quad 20Amp Dedicated (Isolated Ground)
52" AFF 4S Box

CCTV & Network Rack
Please Review Cut sheet for
specified hardware